



70' x 66' 4 CLASSROOMS

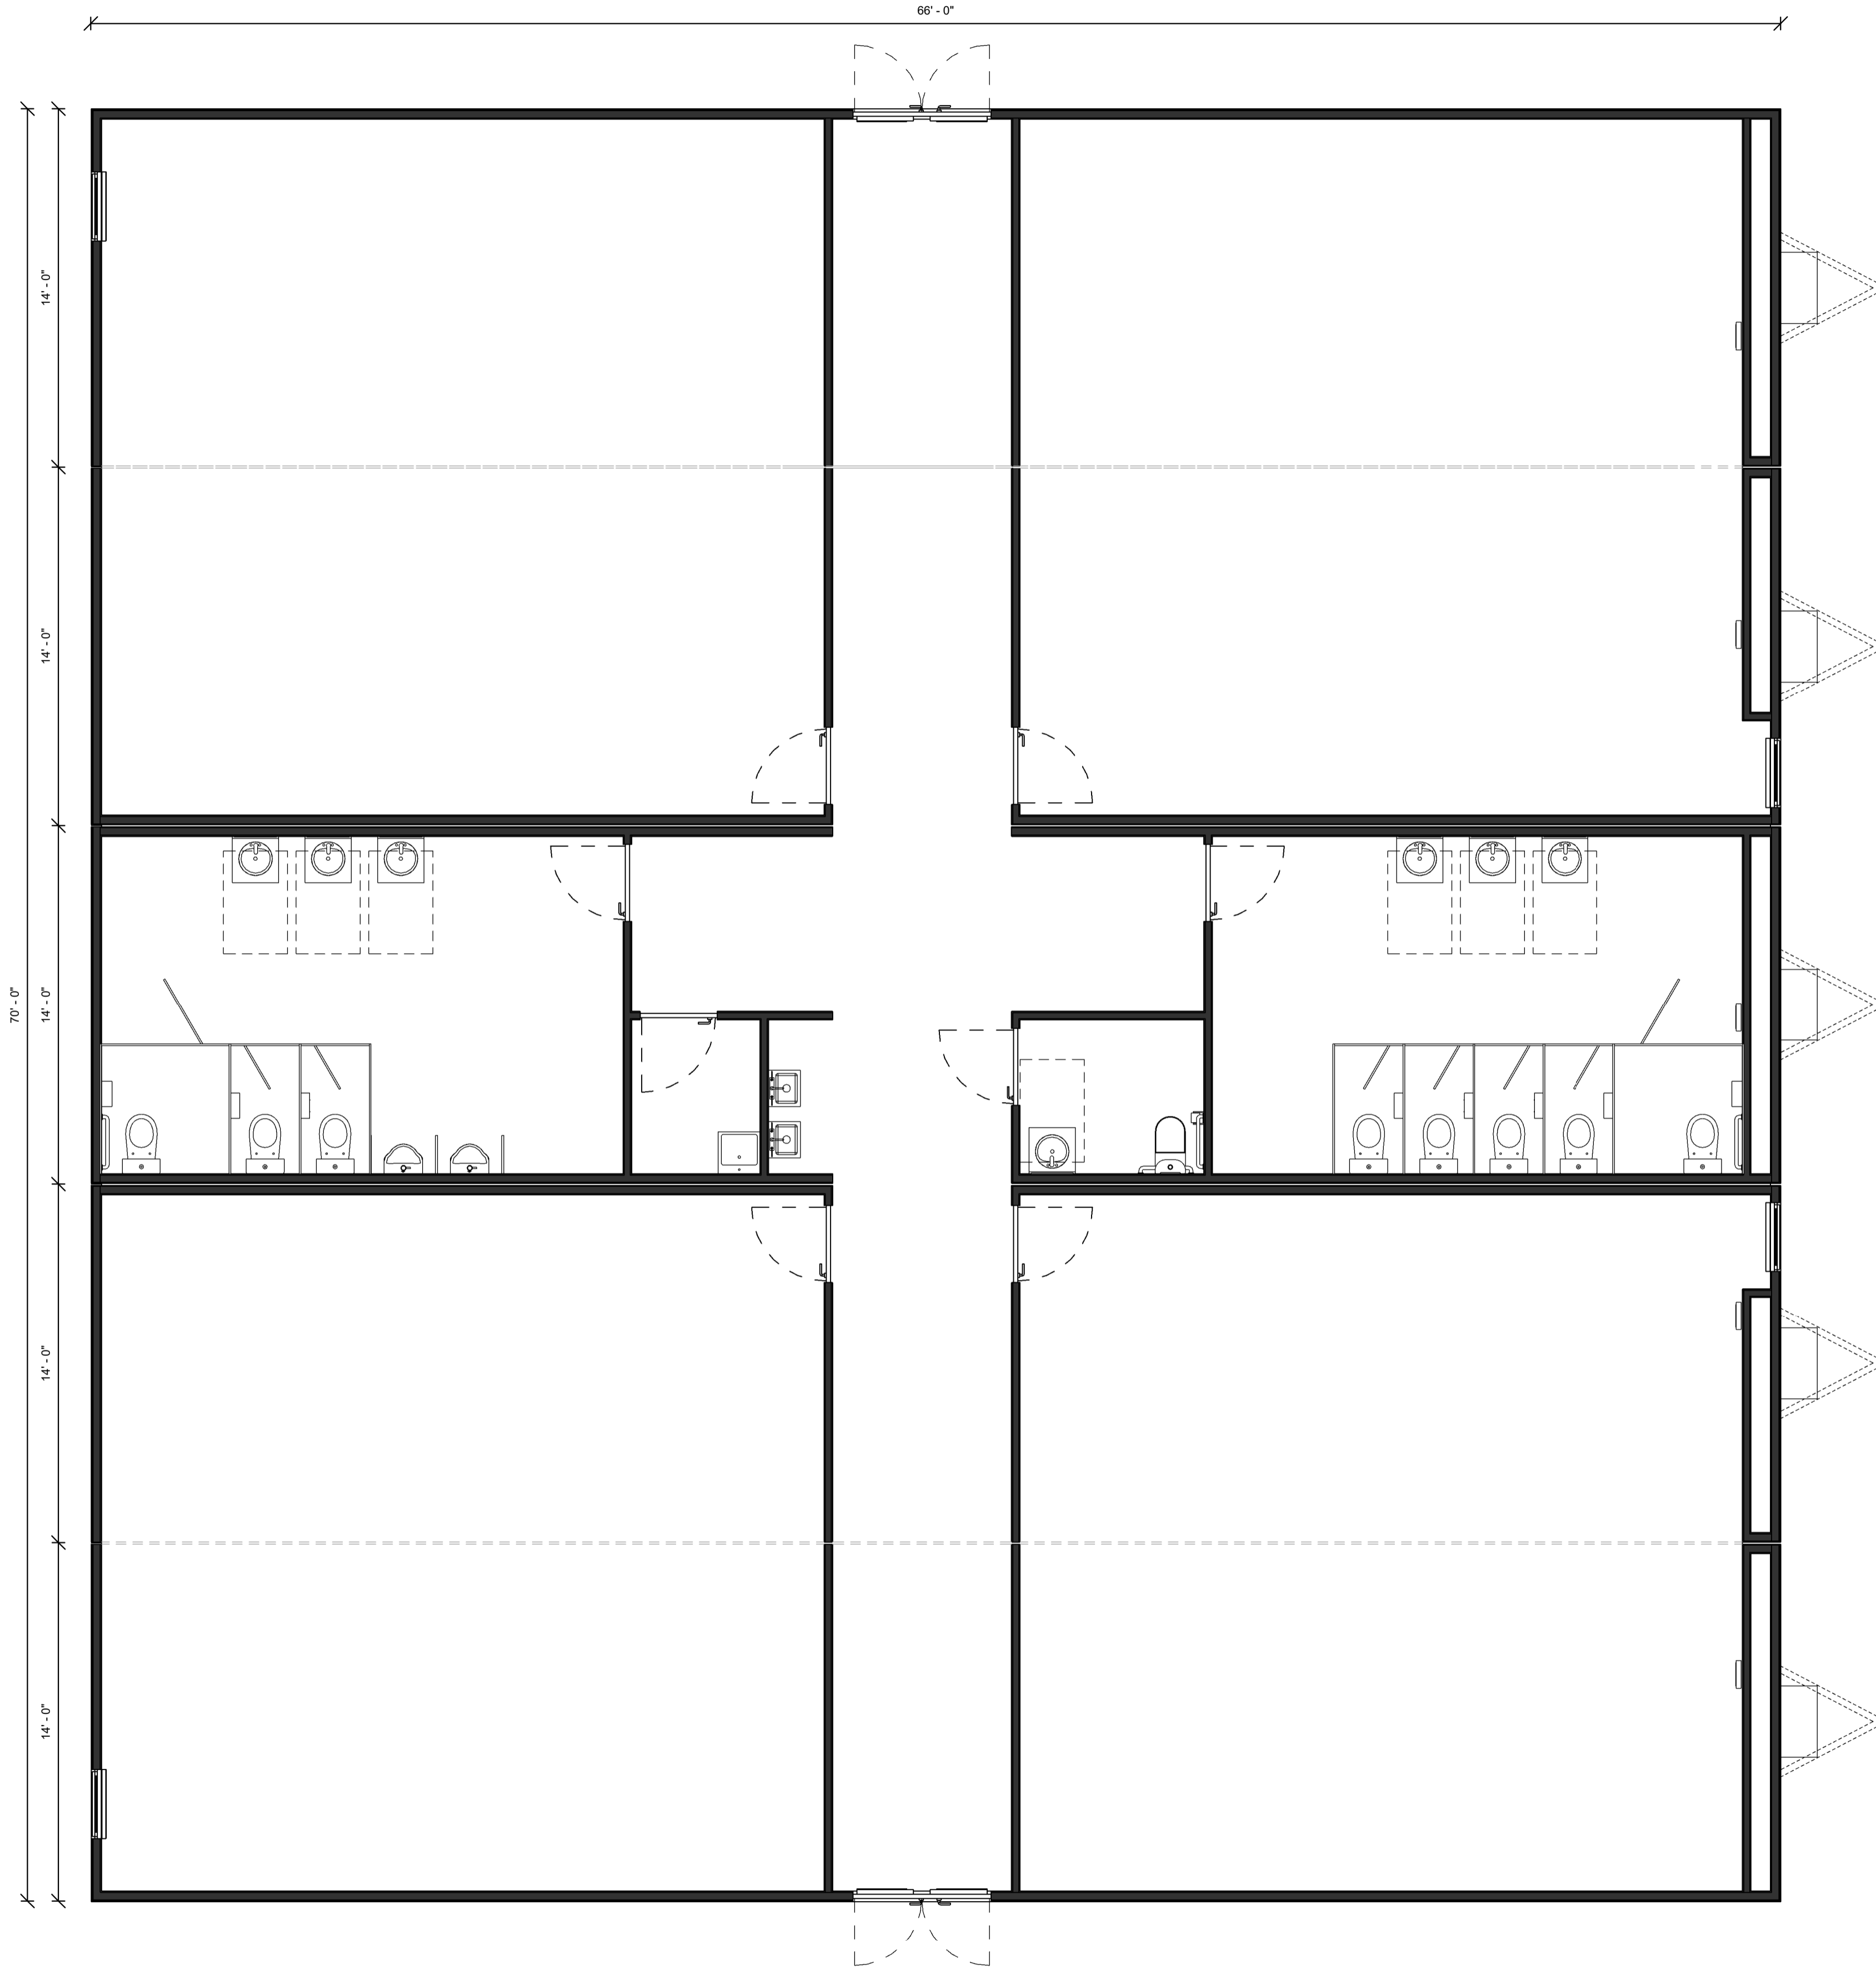

FLOOR PLAN

Scale 1 : 50

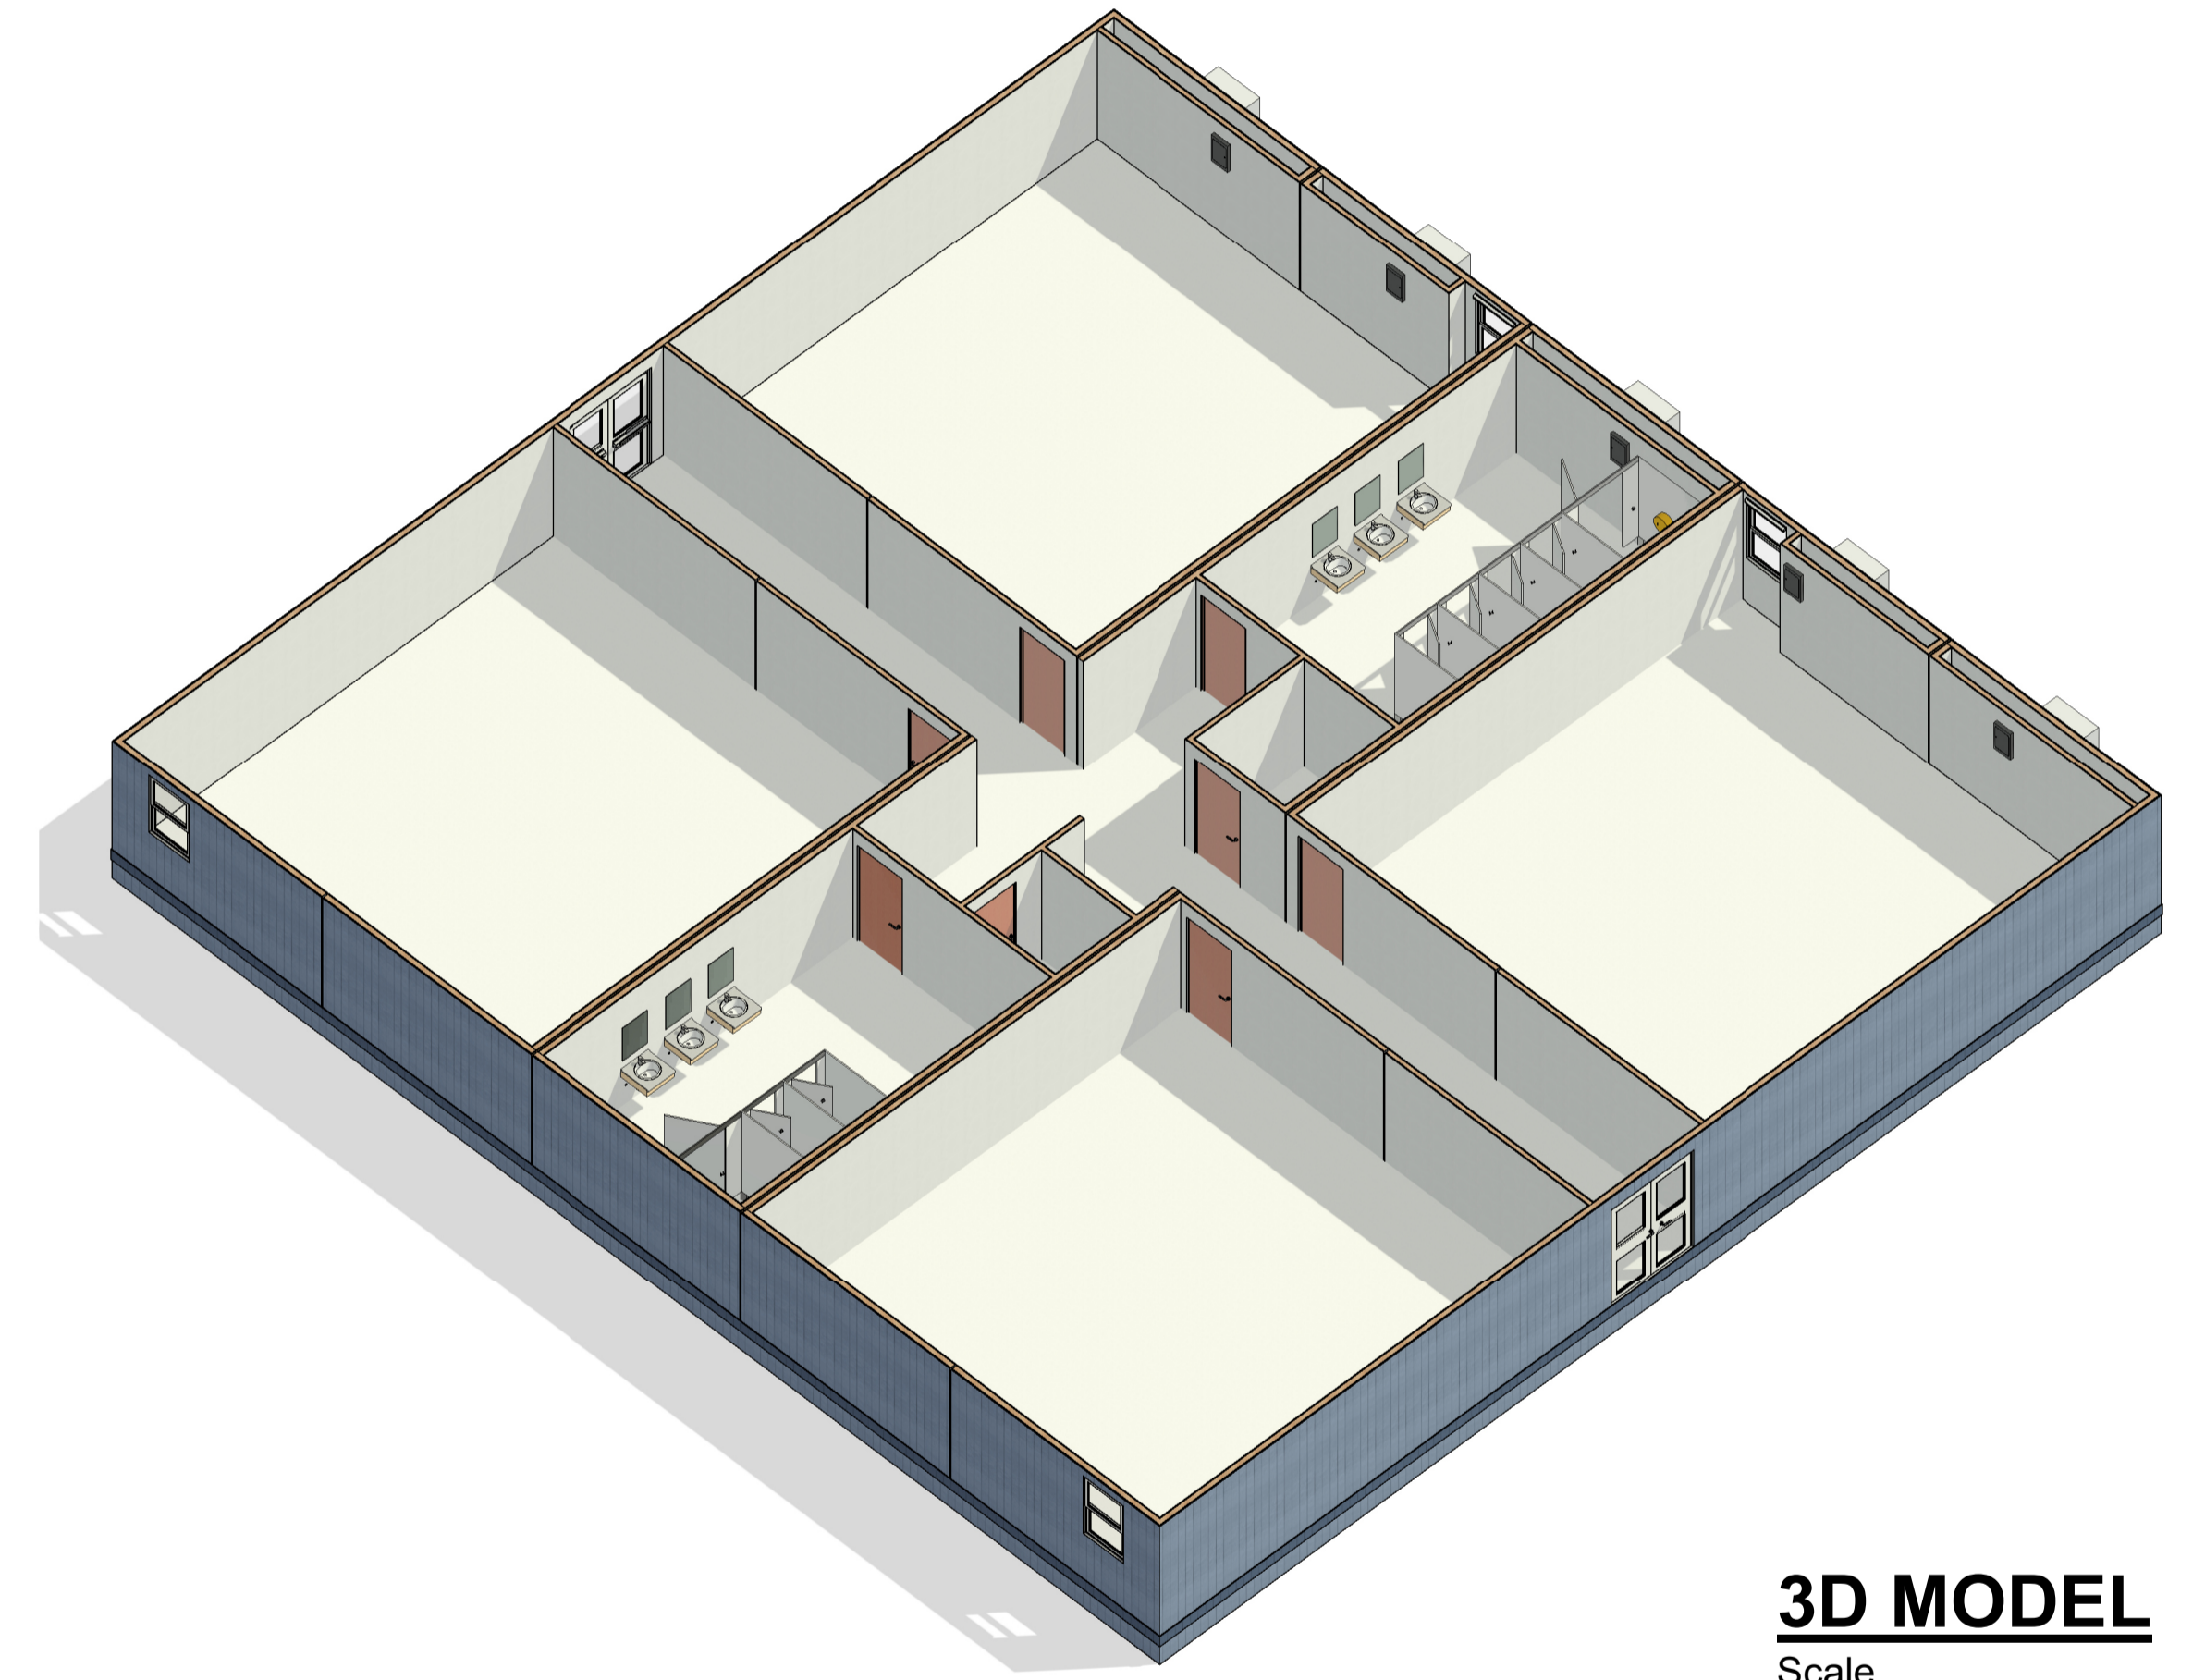

3D MODEL

Scale