



# 48' x 64' 4 Piece BLOCS

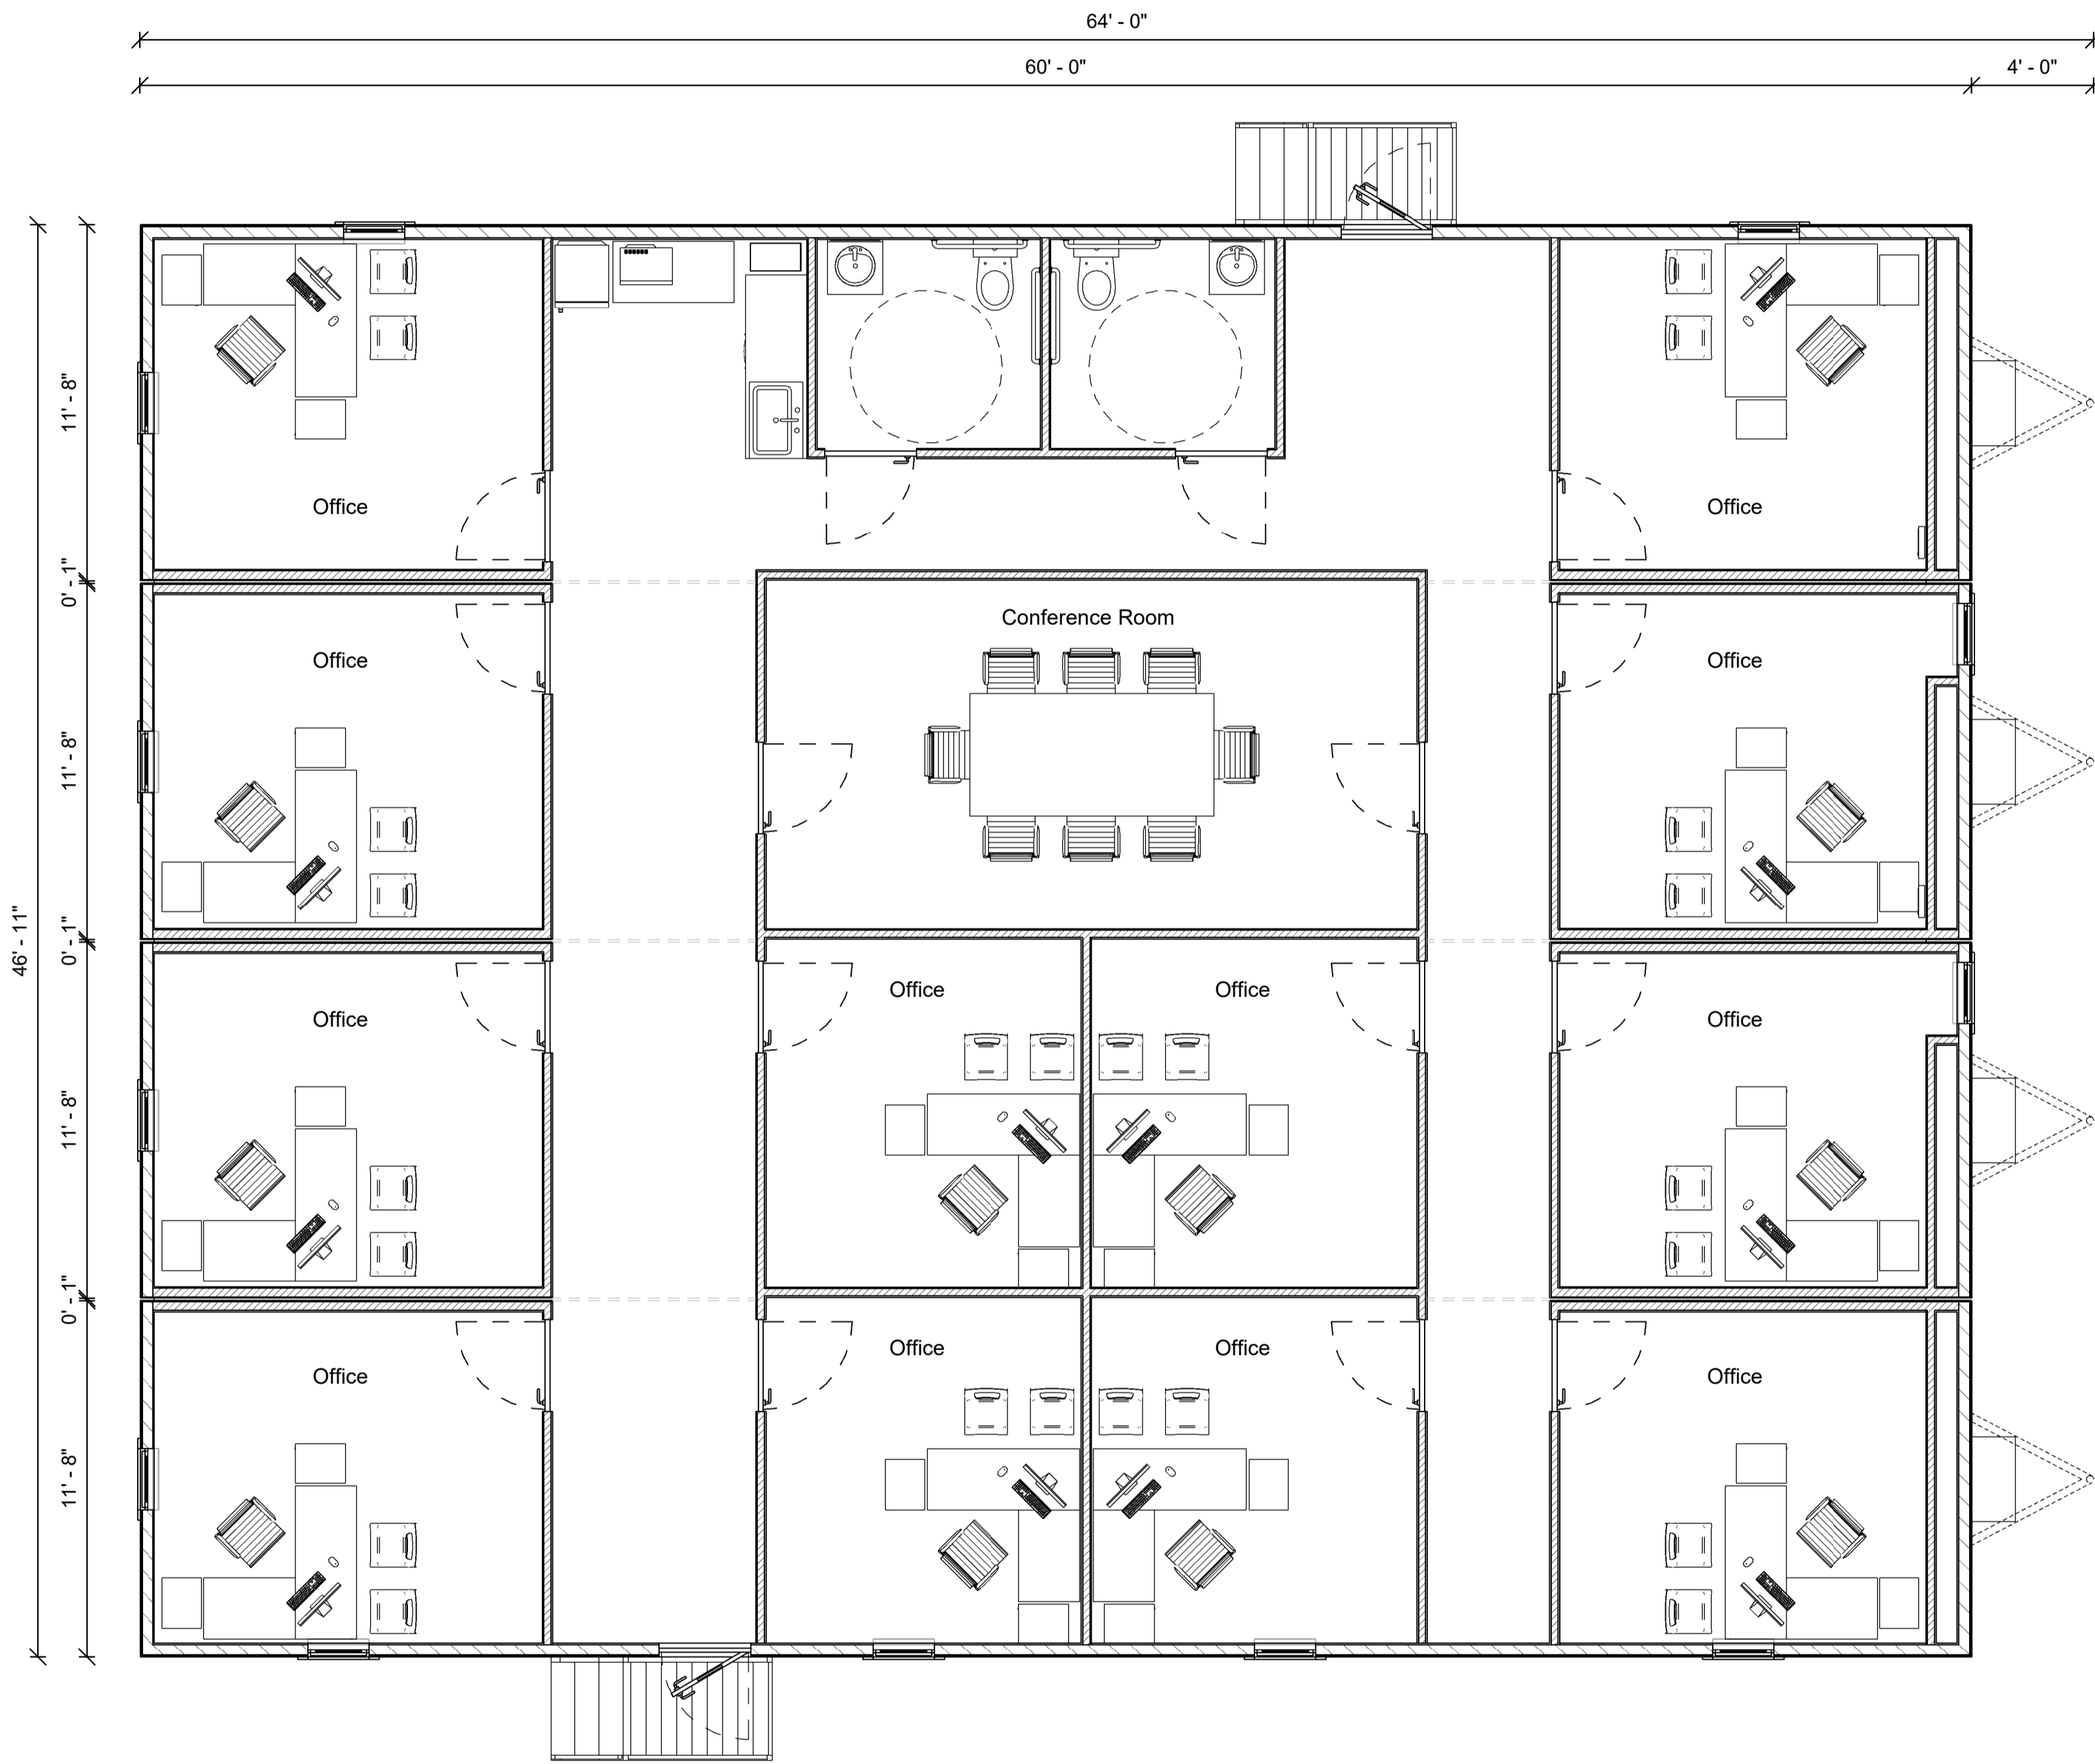

## 1ST FLOOR PLAN

Scale 1 : 50

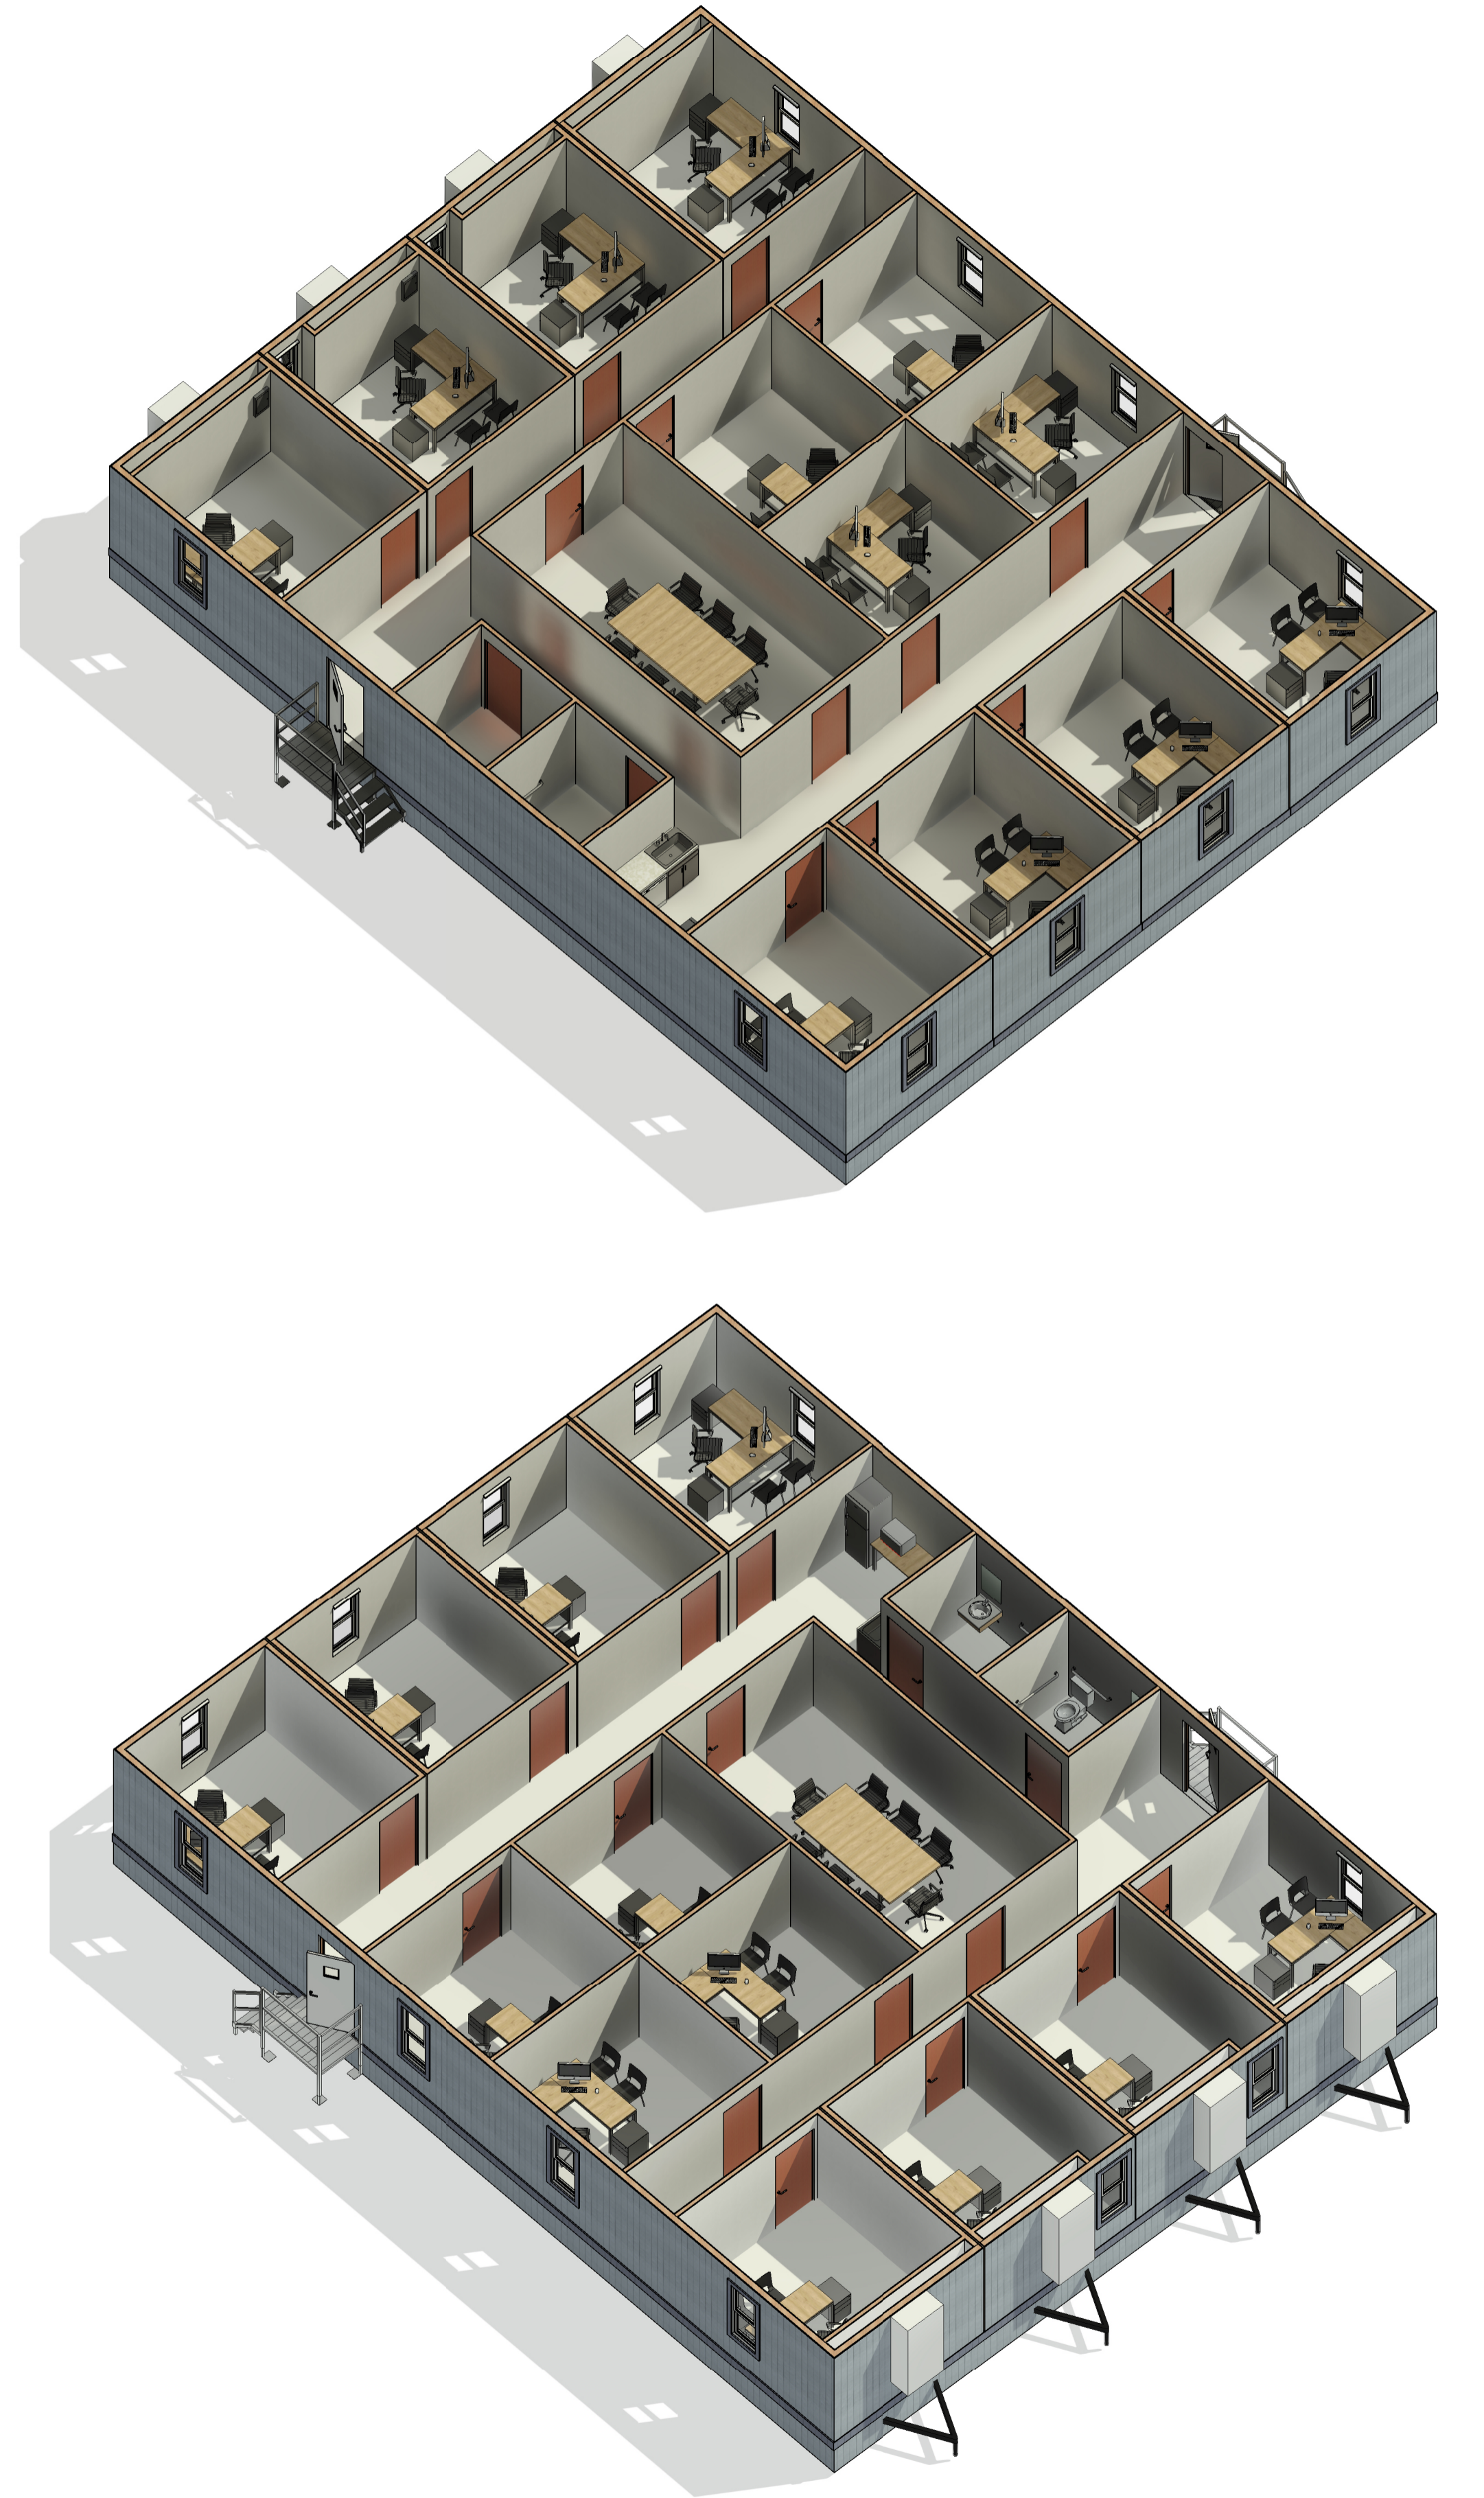

NOTE: This document and all information contained herein are the trade secrets of Triumph Modular Inc. and may not be reproduced, used or disclosed in any manner without the prior written consent of Triumph Modular Inc. Door, window, and partition locations may vary depending on the manufacturer